



Pianta piano terra

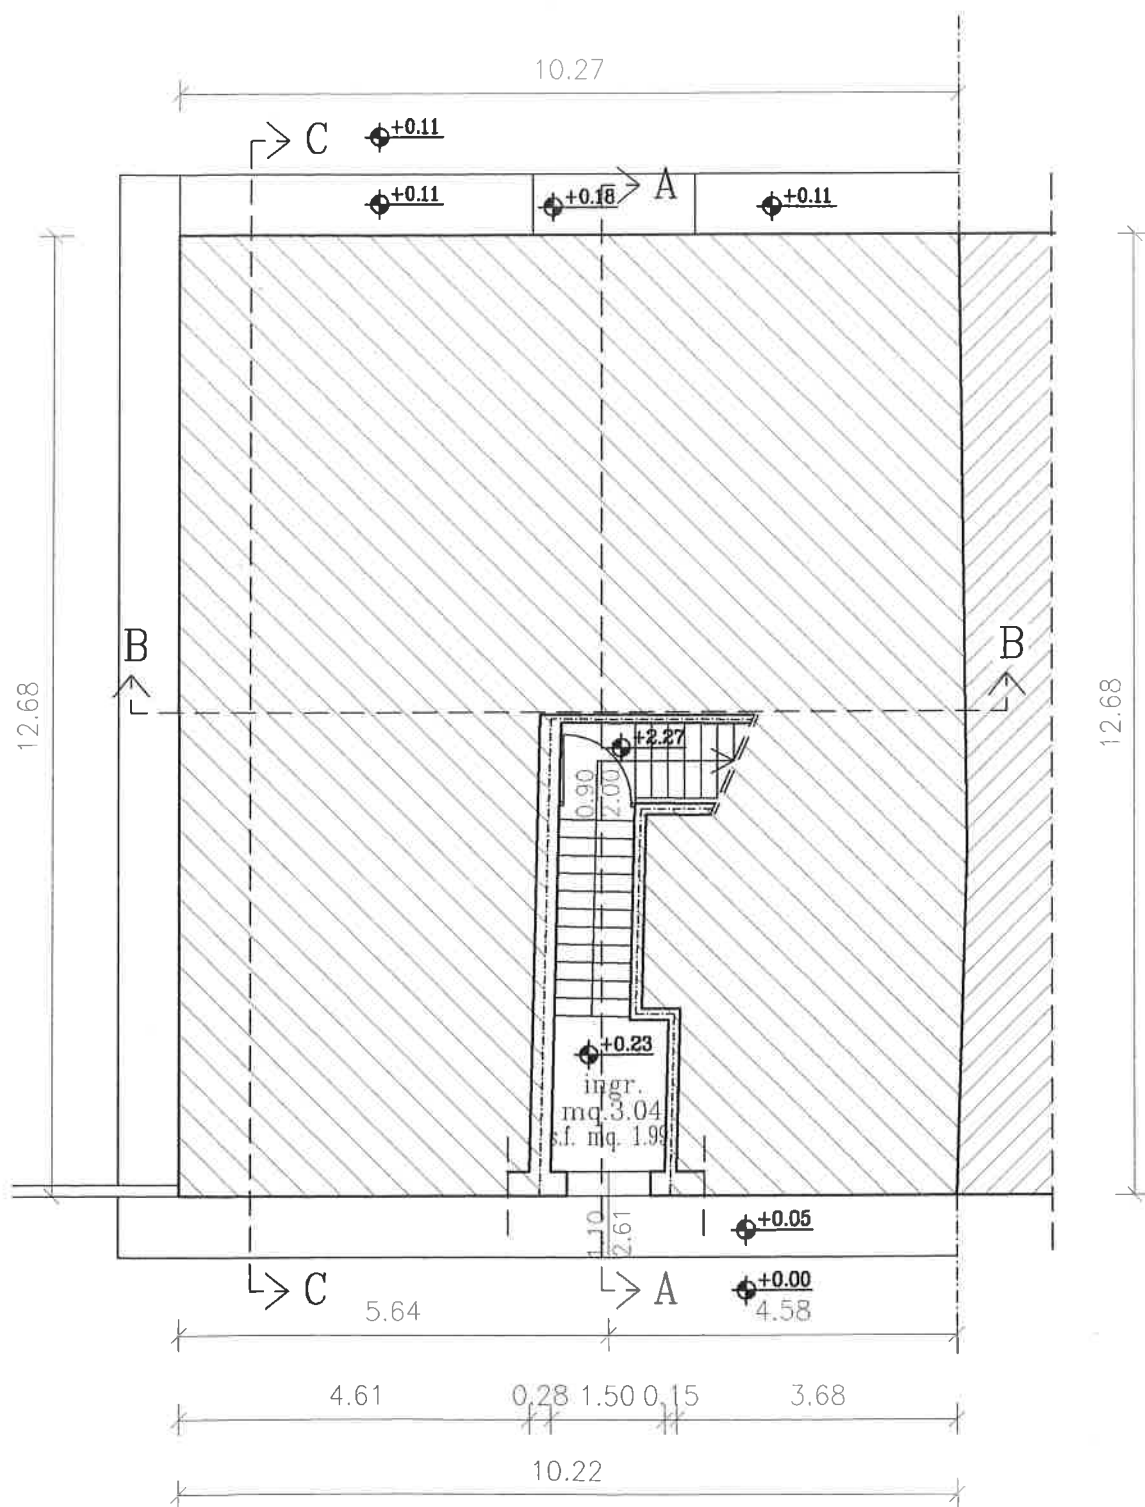

Pianta copertura

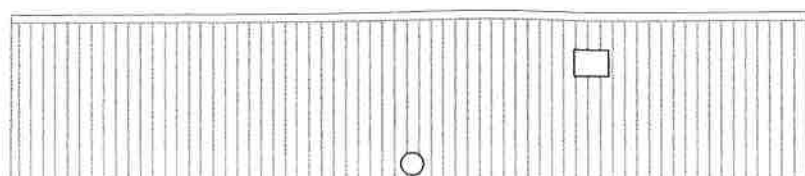

Architectural floor plan of a two-story apartment. The plan includes the following rooms and dimensions:

- ripostiglio** (storage room): mq. 10.85, s.f. mq. 1.61, 2.87
- bagno** (bathroom): mq. 7.43, s.f. mq. 1.67, +4.54
- cucina** (kitchen): mq. 13.31, s.f. mq. 1.69
- soggiorno-pranzo** (living-dining area): mq. 36.12, s.f. mq. 6.55
- disimpegno** (entrance hall): mq. 9.19
- letto** (bedroom): mq. 20.42, s.f. mq. 3.46, +4.33

Structural and other details:


- stufa con parete in cartongesso** (fireplace with plaster wall)
- parete in cartongesso** (plaster wall)
- armadio a muro** (wall wardrobe)
- ringhiera** (balustrade)
- pilastri in acciaio** (steel pillars)

Dimensions and sections:


- Overall width: 10.27 (top), 10.22 (bottom)
- Overall depth: 5.57 (left), 5.57 (bottom)
- Room dimensions: 4.40, 0.30, 1.70, 0.22, 2.99, 0.33 (top); 0.32, 4.29, 0.28, 4.92, 0.41 (bottom); 0.93, 1.80, 0.94, 1.80 (right); 0.96, 1.80, 0.96, 1.80 (bottom right)
- Section lines: C-C, A-A

[illegible]


Pianta piano sottotetto.

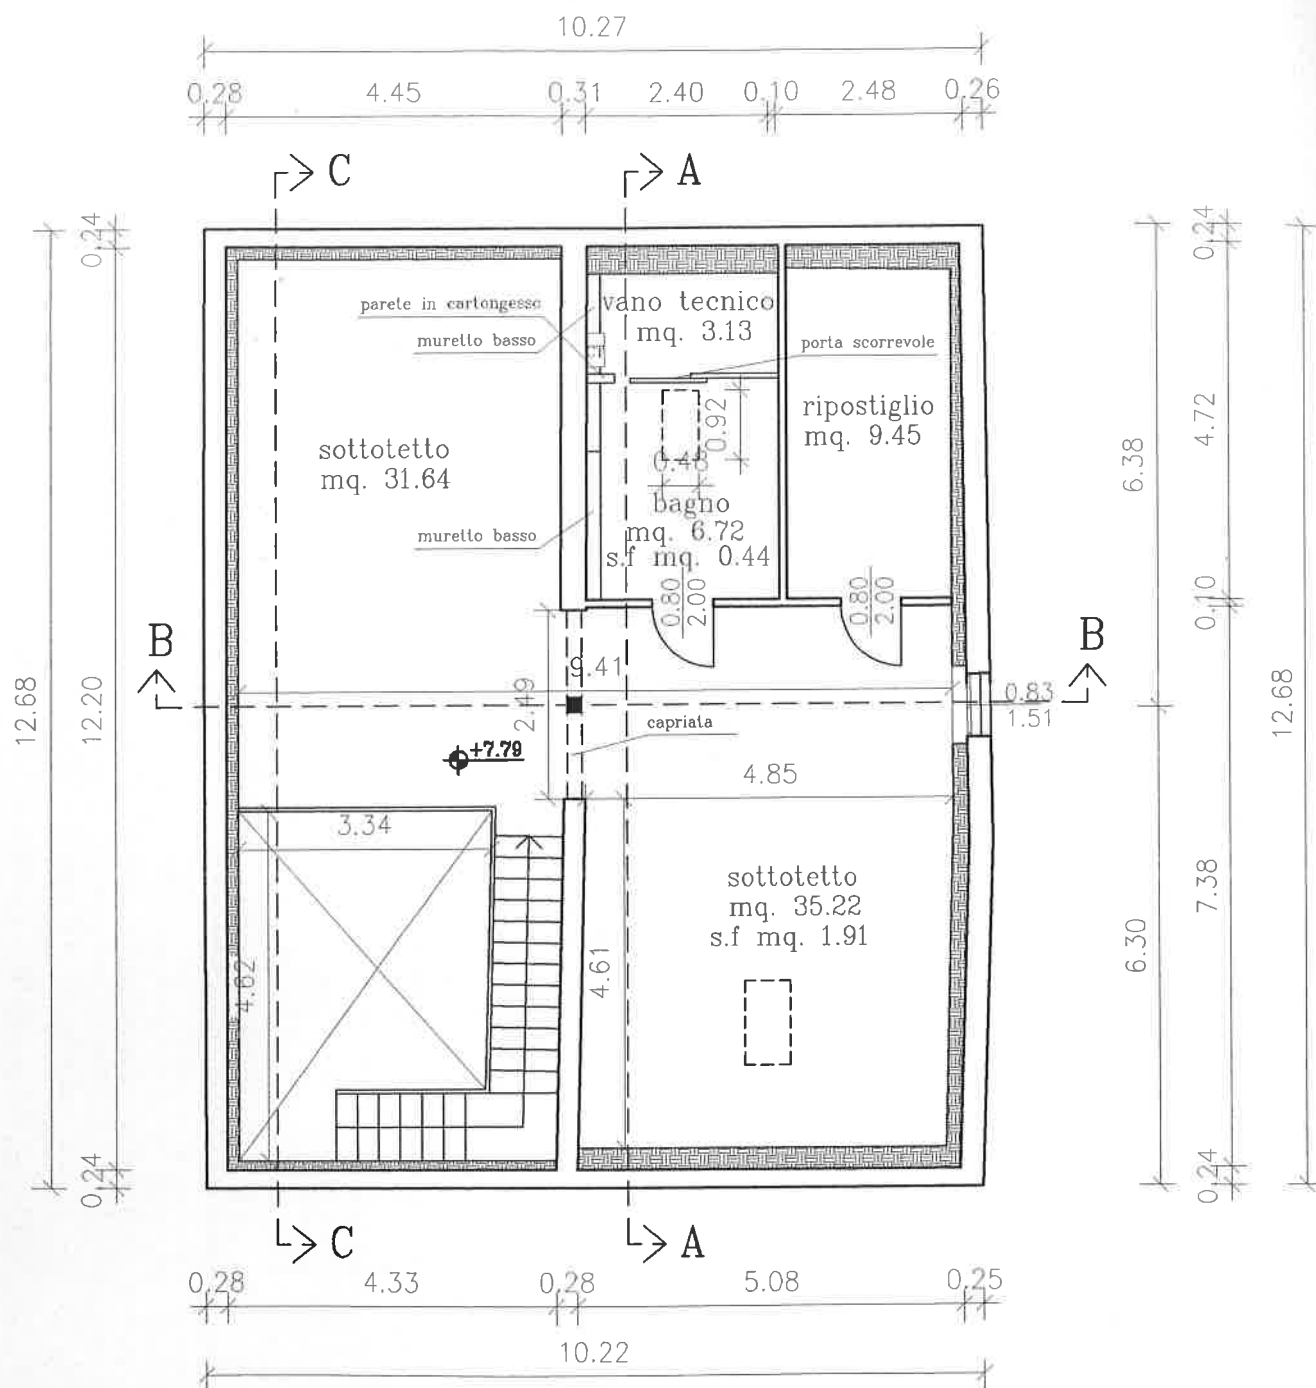

Sezione B-B

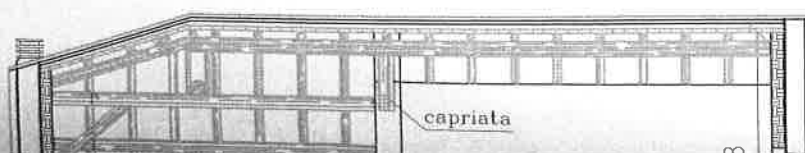

Pianta orditura solaio di copertura

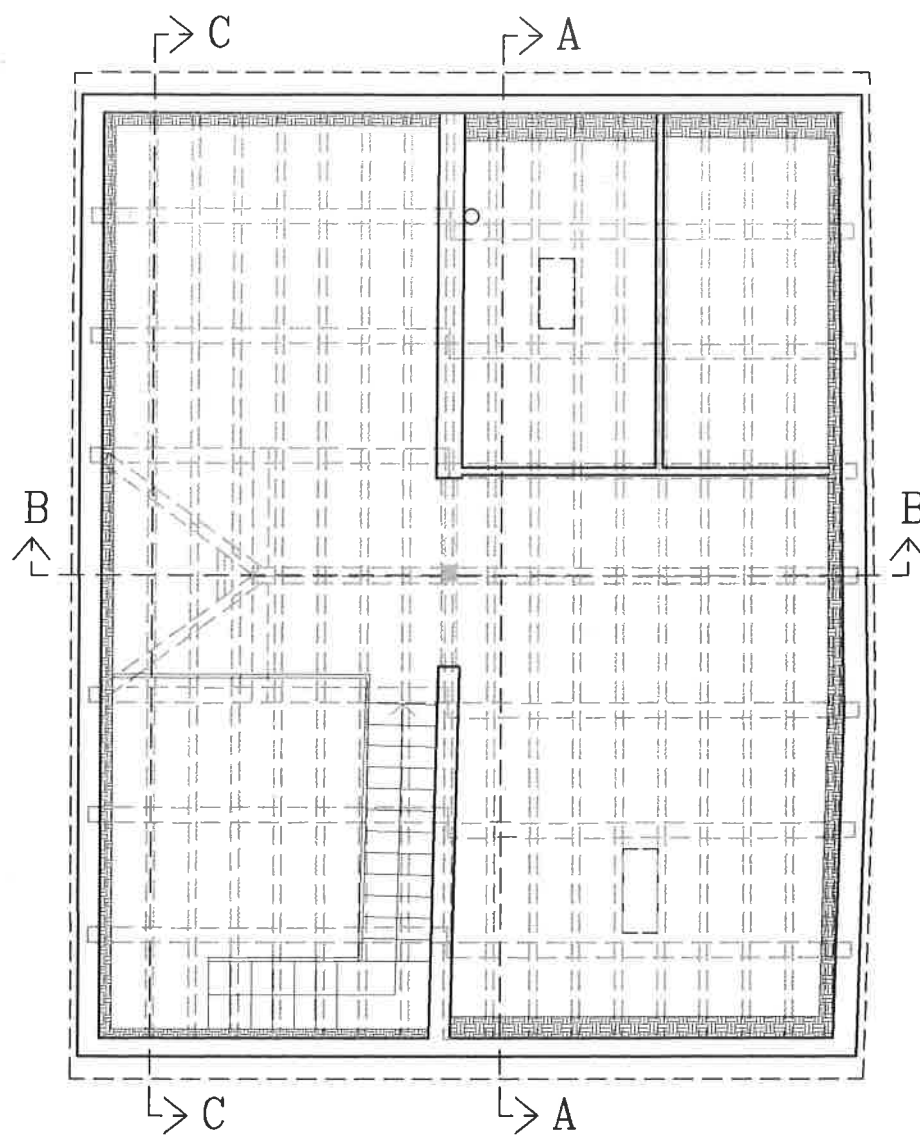

Sezione C-C



Planimetria generale

Scala 1:500

